


DETAIL 7

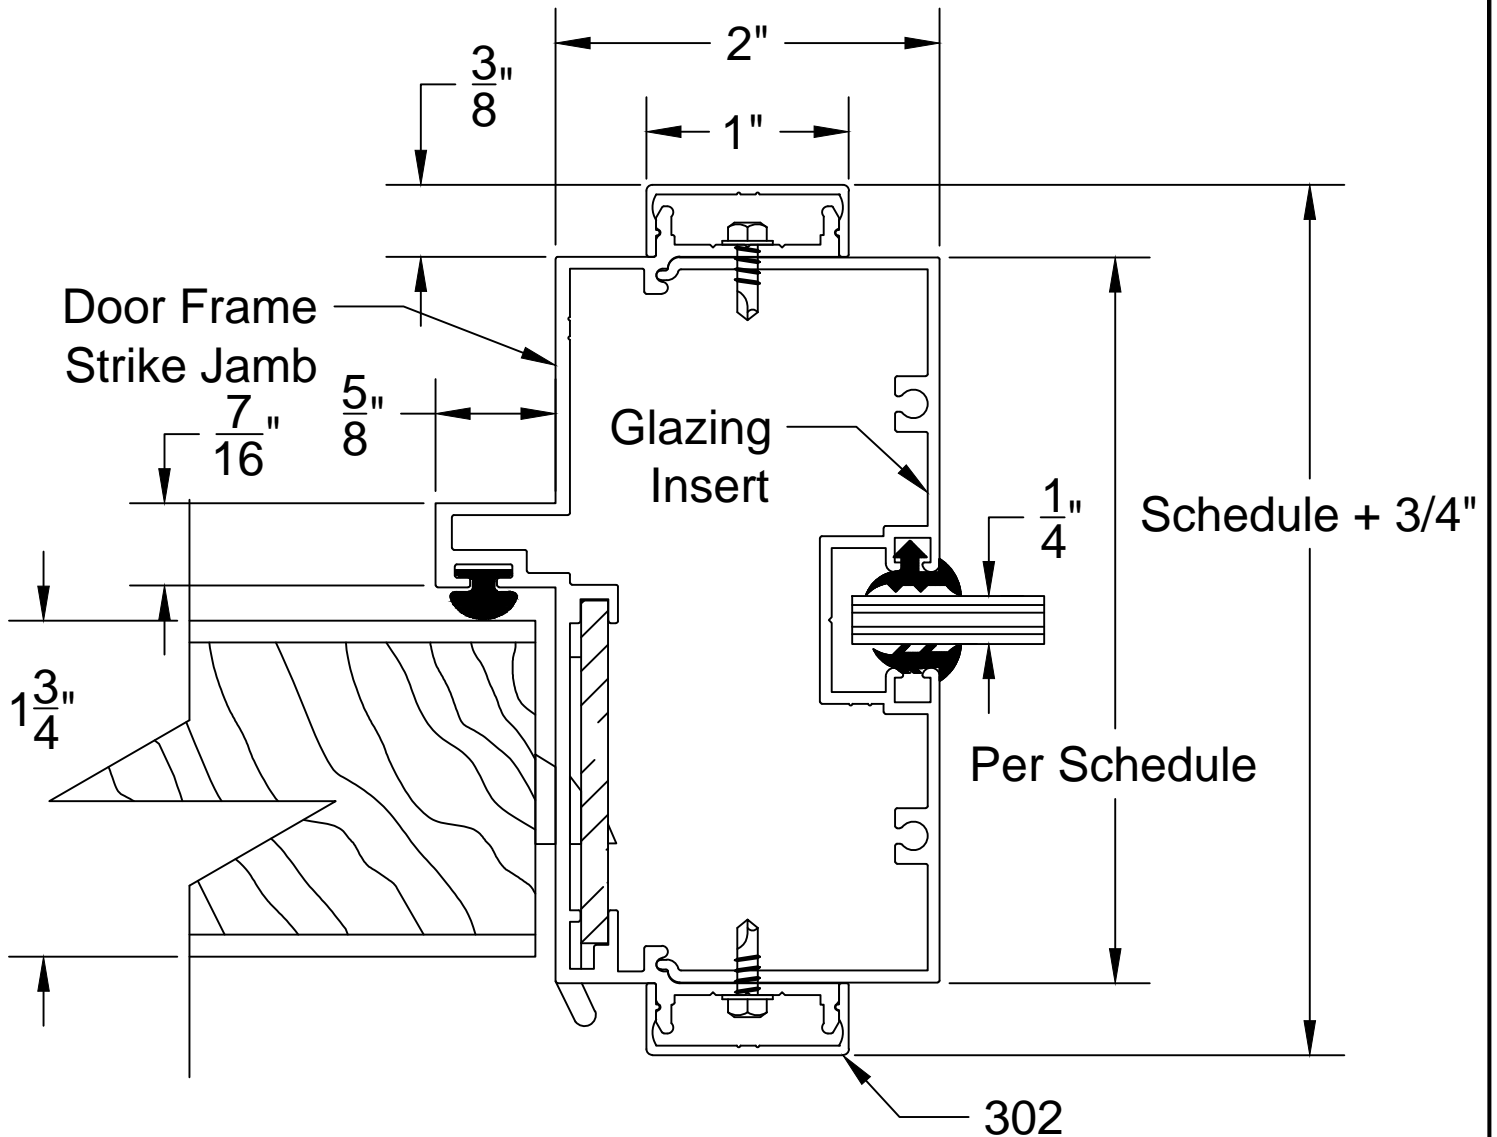

300 SERIES DOOR FRAME STRIKE/SIDELIGHT JAMB W/ 302 ($\frac{3}{8}$ " X 1") REVEAL TRIM

A				WESTERN INTEGRATED MATERIALS, INC. 3310 E. 59th Street Long Beach, CA 90805 (562) 634-2823 FX: (562) 634-8449 www.aluminumdoorframes.com	SCALE	FILE NO. 300-7-302
B					N/A	DETAIL NO.
LET	REVISION	BY	DATE			7